


SEZIONE A-A


SEZIONE B-B








SEZIONE C-C

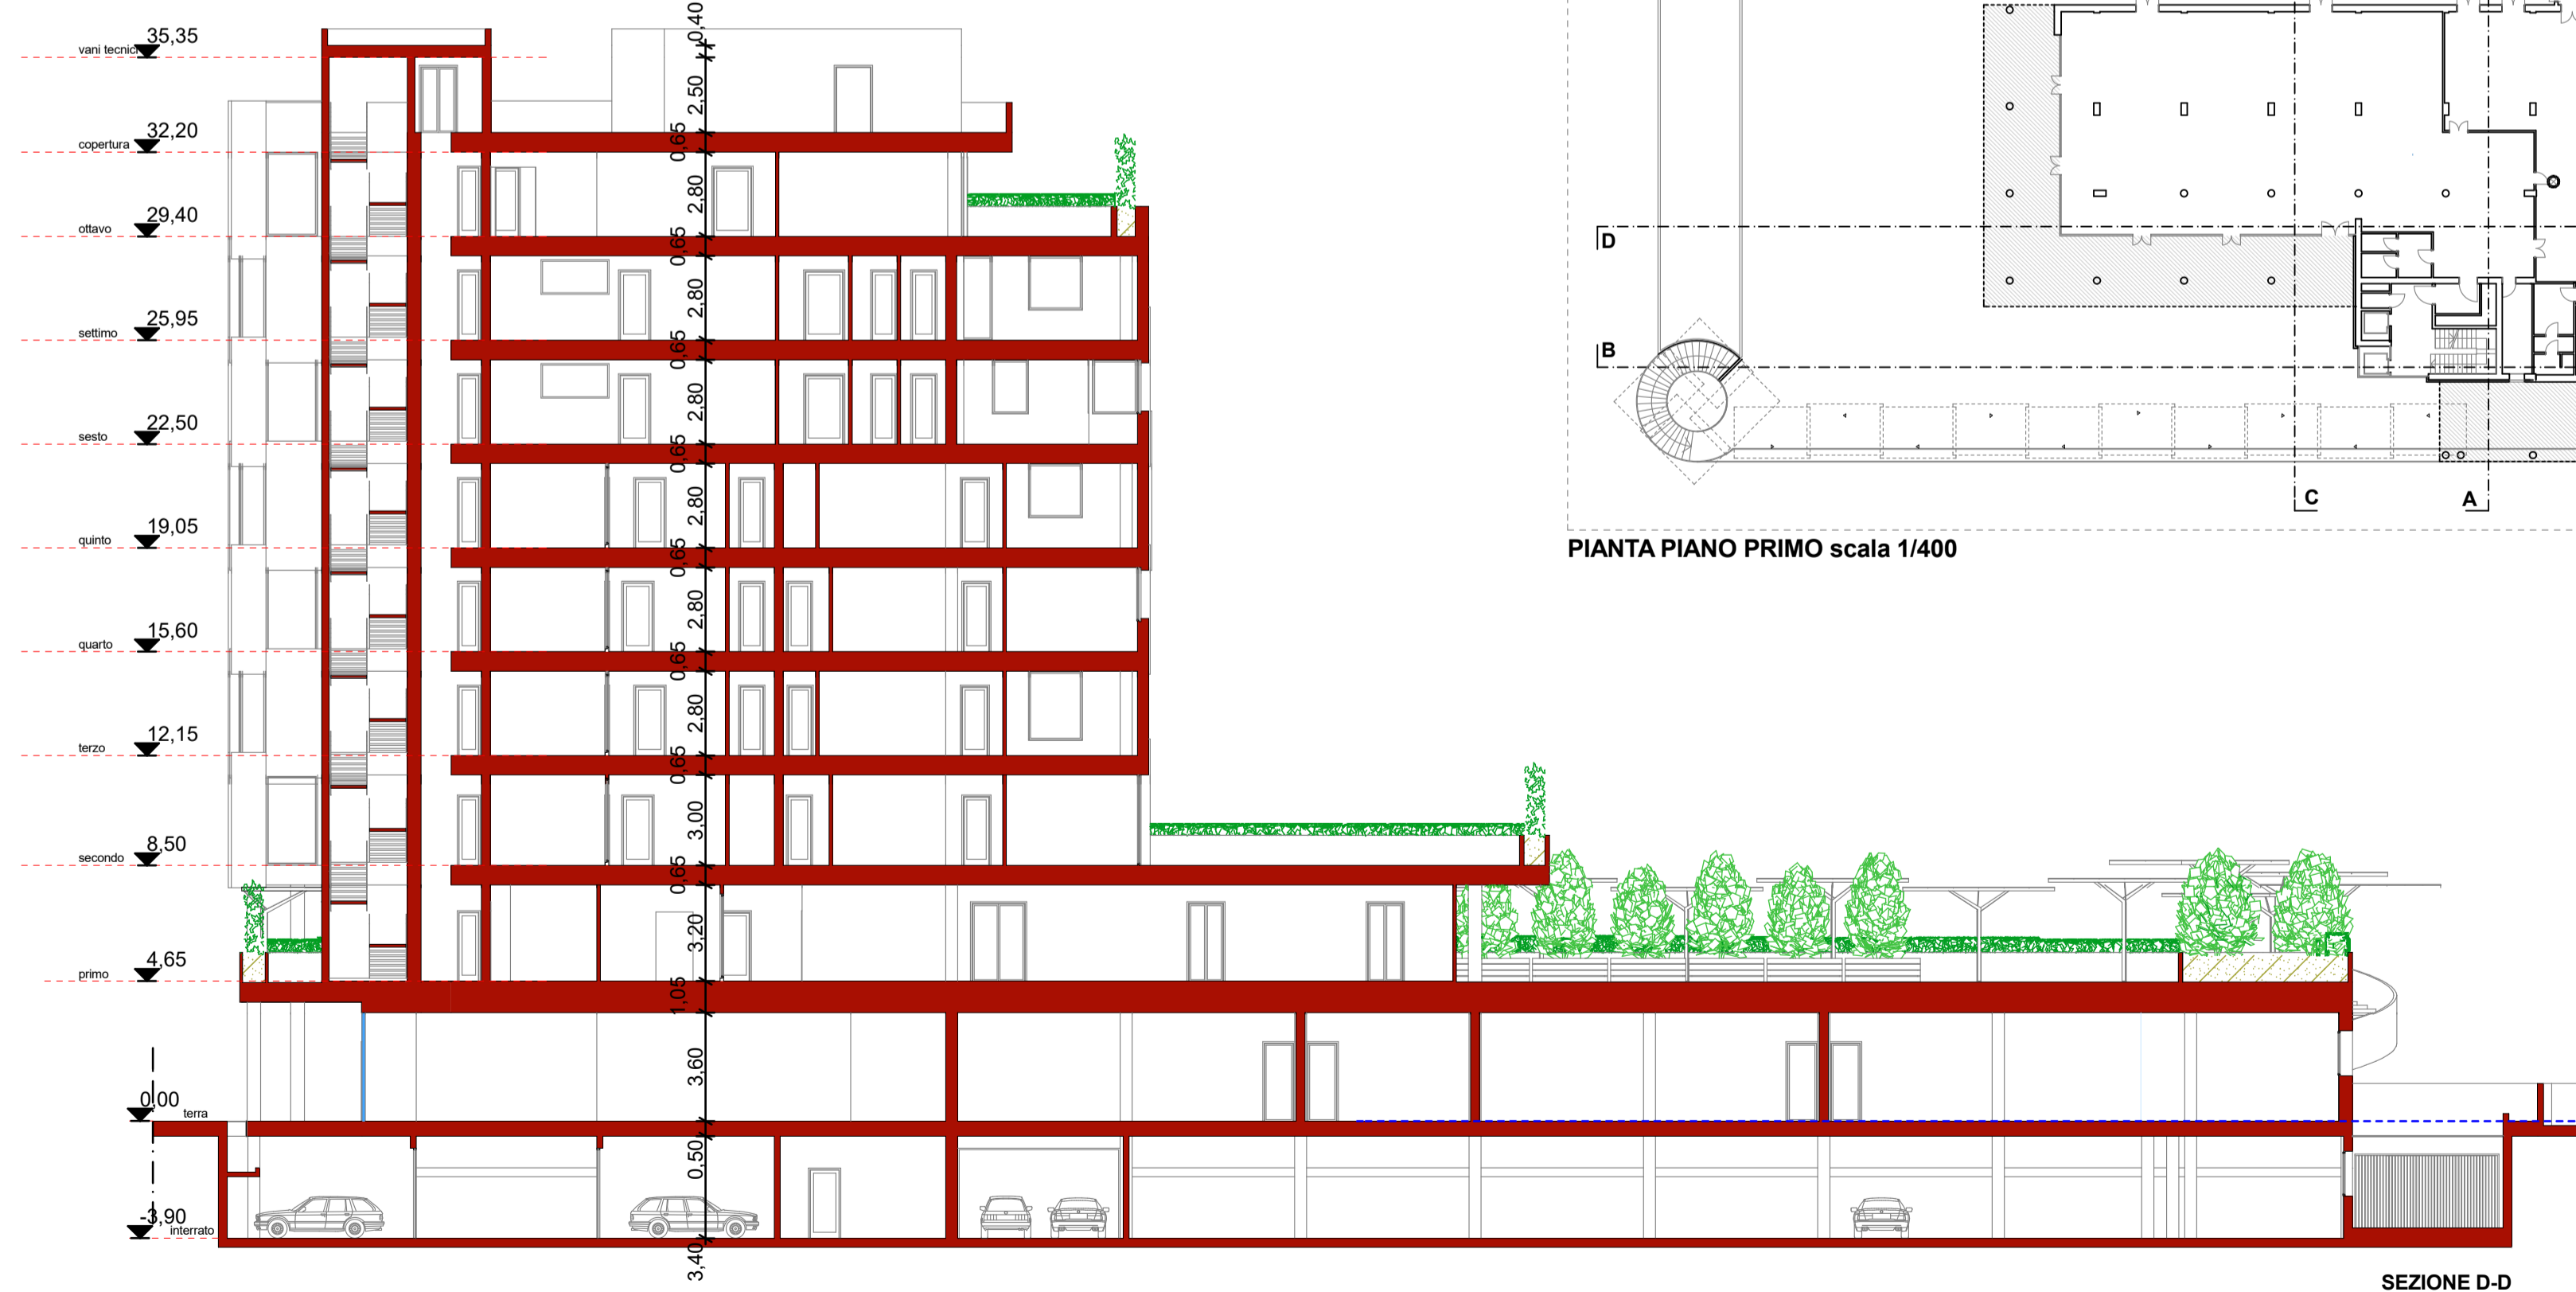

SEZIONE D-D

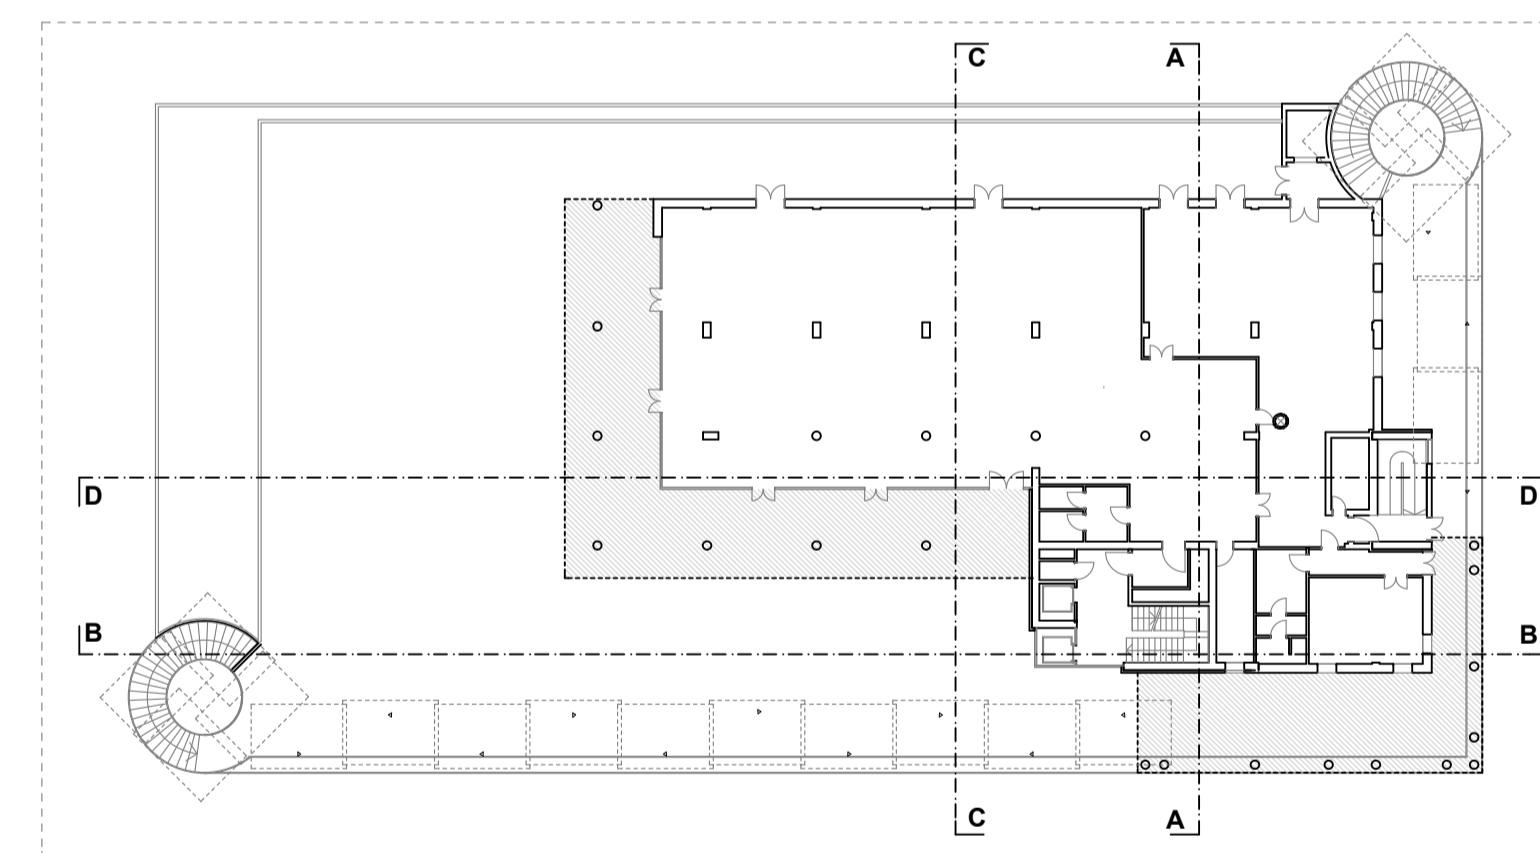

PIANTA PIANO PRIMO scala 1/400

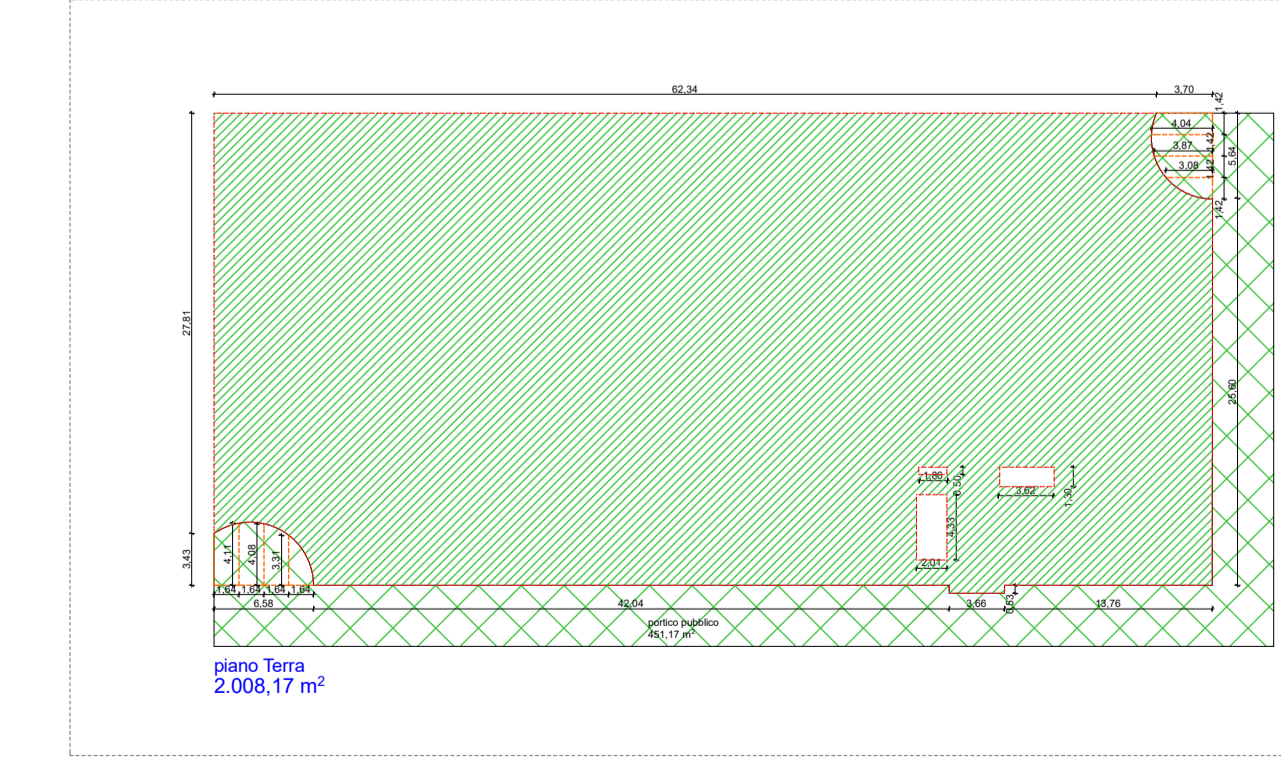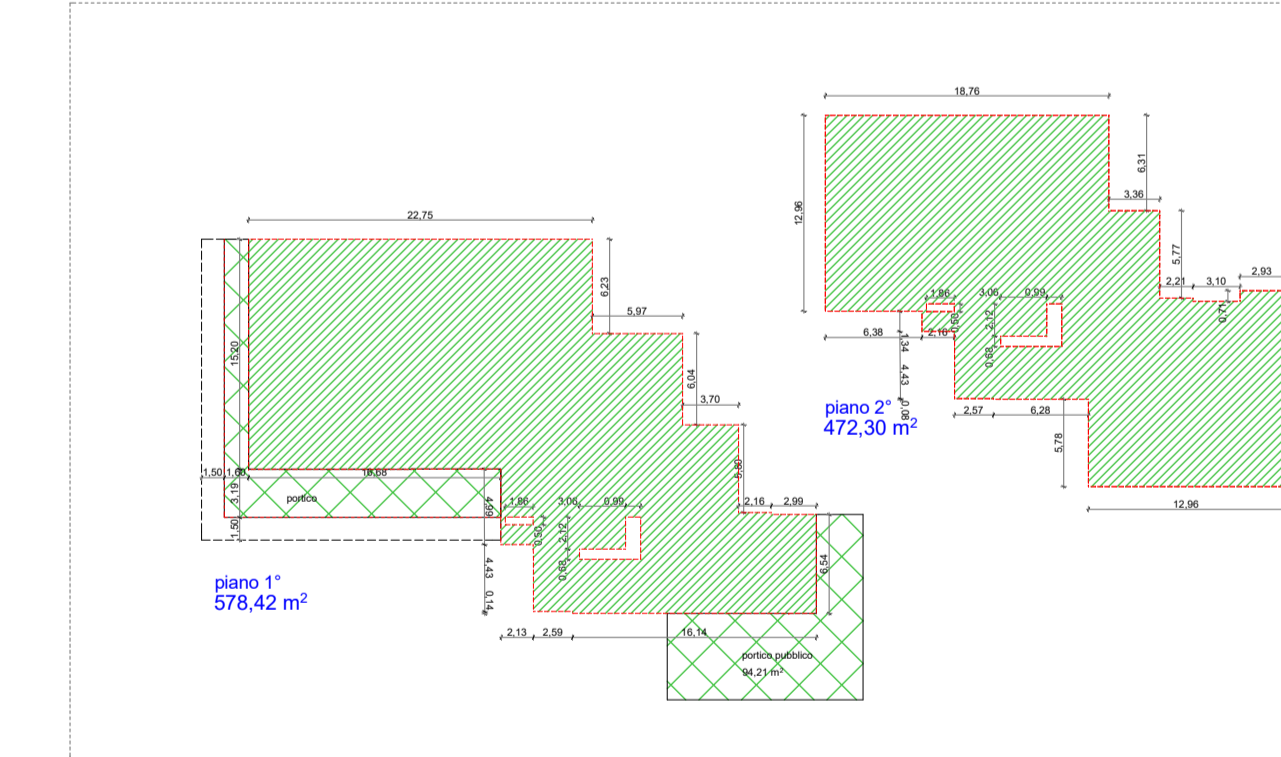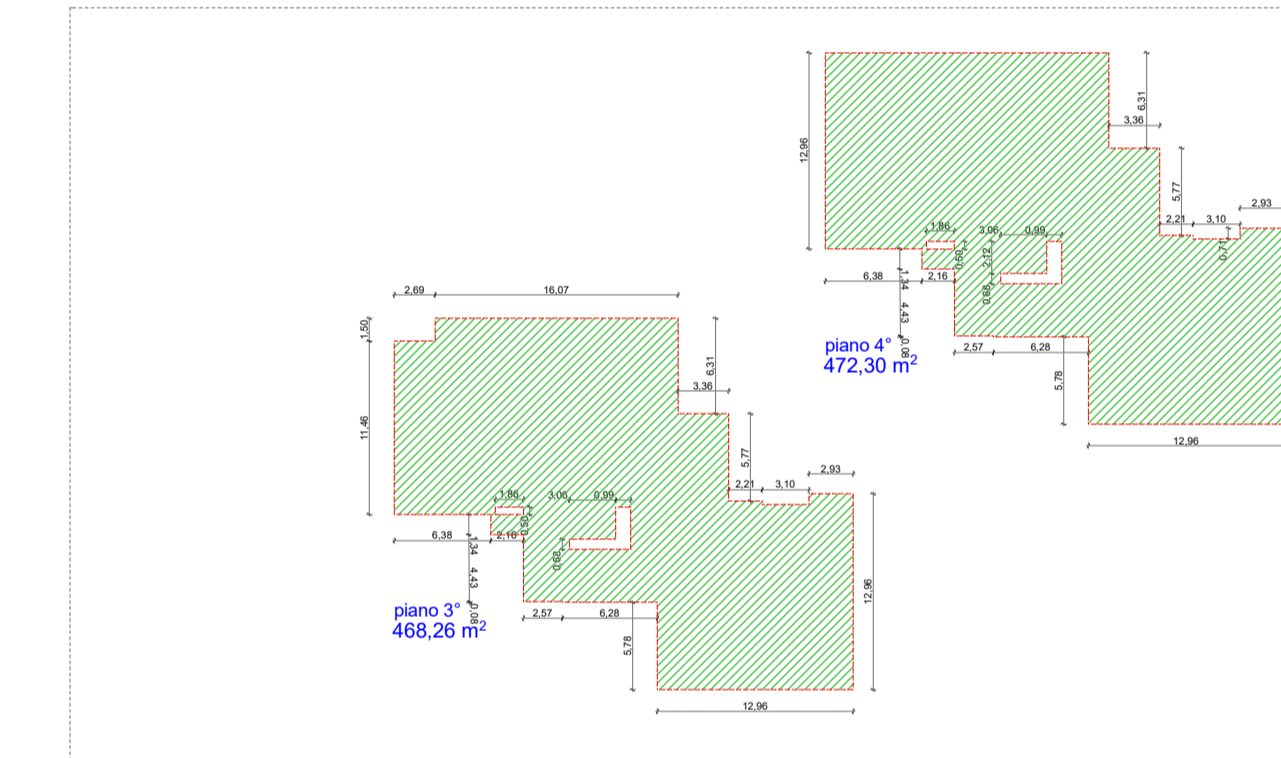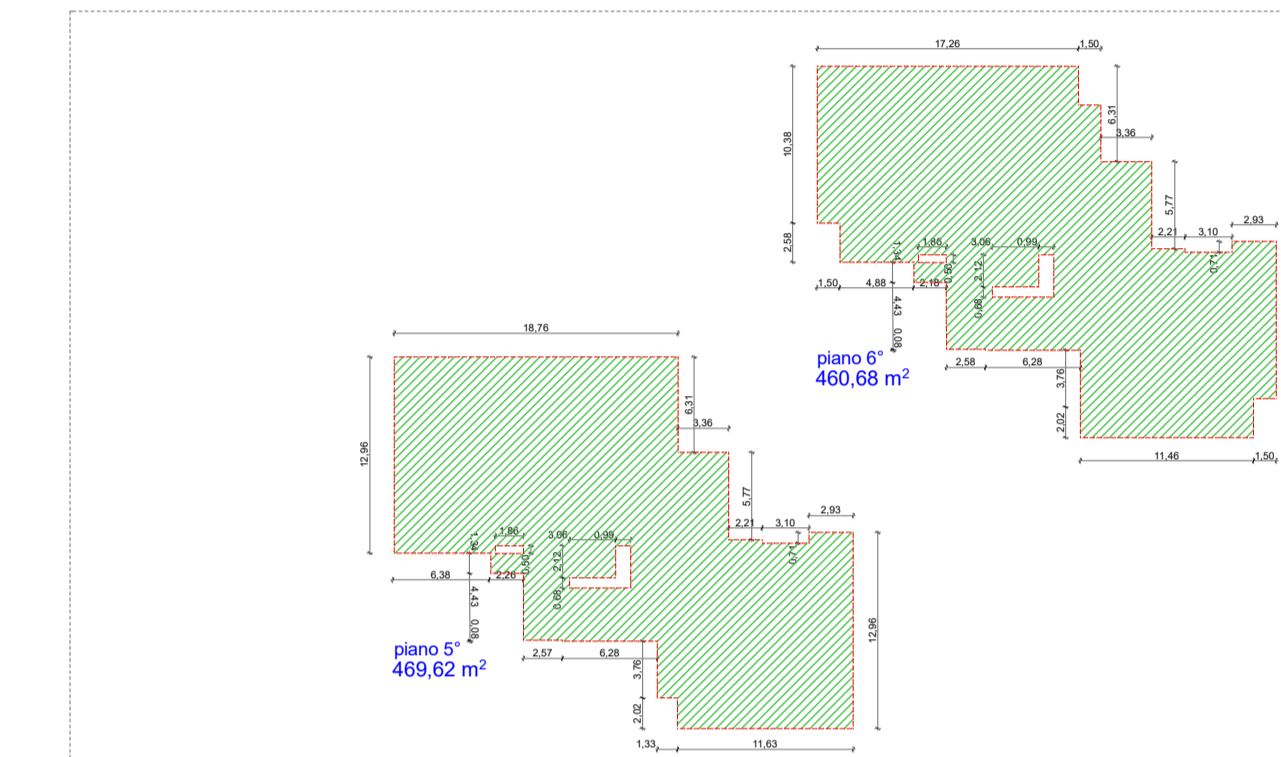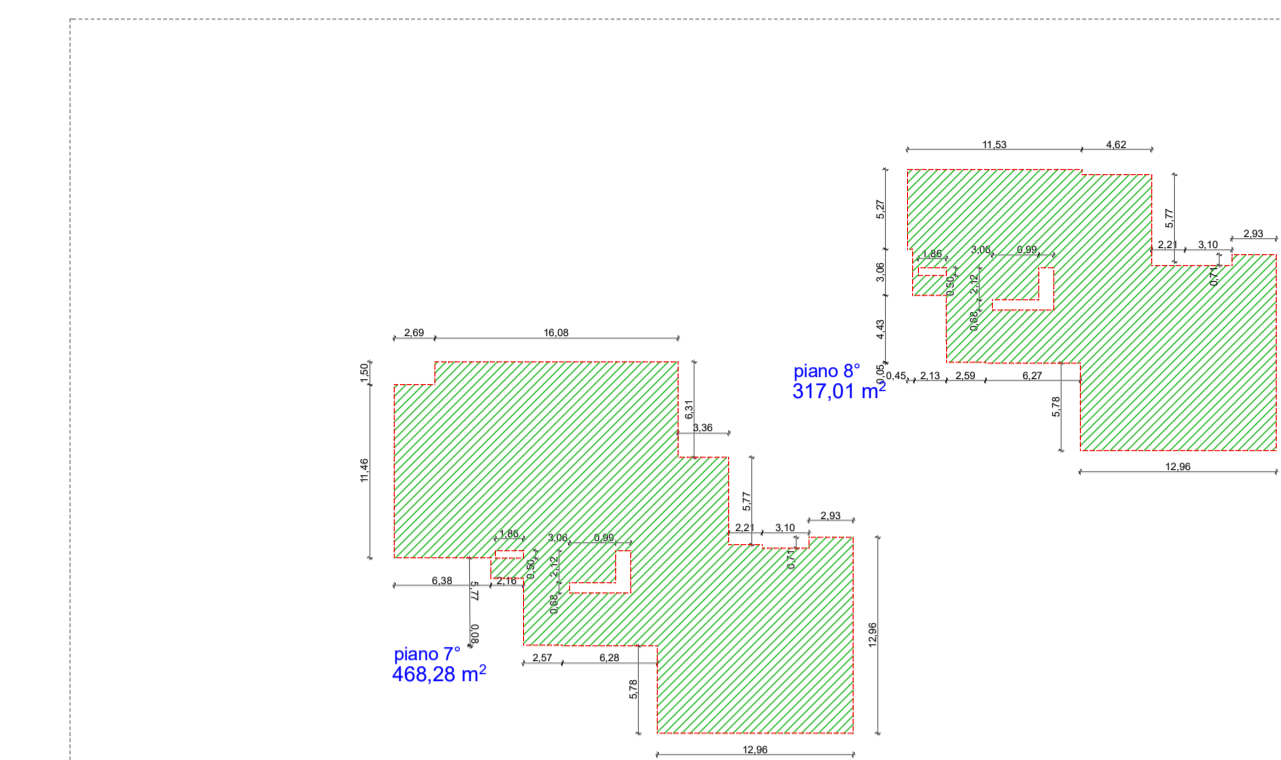

PIANTE SCHEMATICHE scala 1/500

SEZIONI scala 1/200

PIANO	SUPERFICIE utile mq	ALTEZZA convenzionale	VOLUME convenzionale mc	ALTEZZA DI PIANO + SOLAIO
terra	2.008,17	3,60	7.229,41	3,60
primo	661,13	4,00	2.644,52	3,20 1,05
secondo	472,30	3,40	1.605,82	3,00 0,65
terzo	468,26	3,20	1.498,43	2,80 0,65
quarto	472,30	3,20	1.511,36	2,80 0,65
quinto	469,62	3,20	1.502,78	2,80 0,65
sesto	460,68	3,20	1.474,18	2,80 0,65
settimo	468,28	3,20	1.498,50	2,80 0,65
ottavo	317,01	3,20	1.014,43	2,80 0,65
TOTALE	5.797,75		19.979,43	32,20
norma PUA	5.800,00		20.010,00	35,00

La superficie utile e il volume complessivo sono stati calcolati ai sensi della L.R. 30 luglio 95 n. 21

TABELLA VERIFICA VOLUMETRICA